

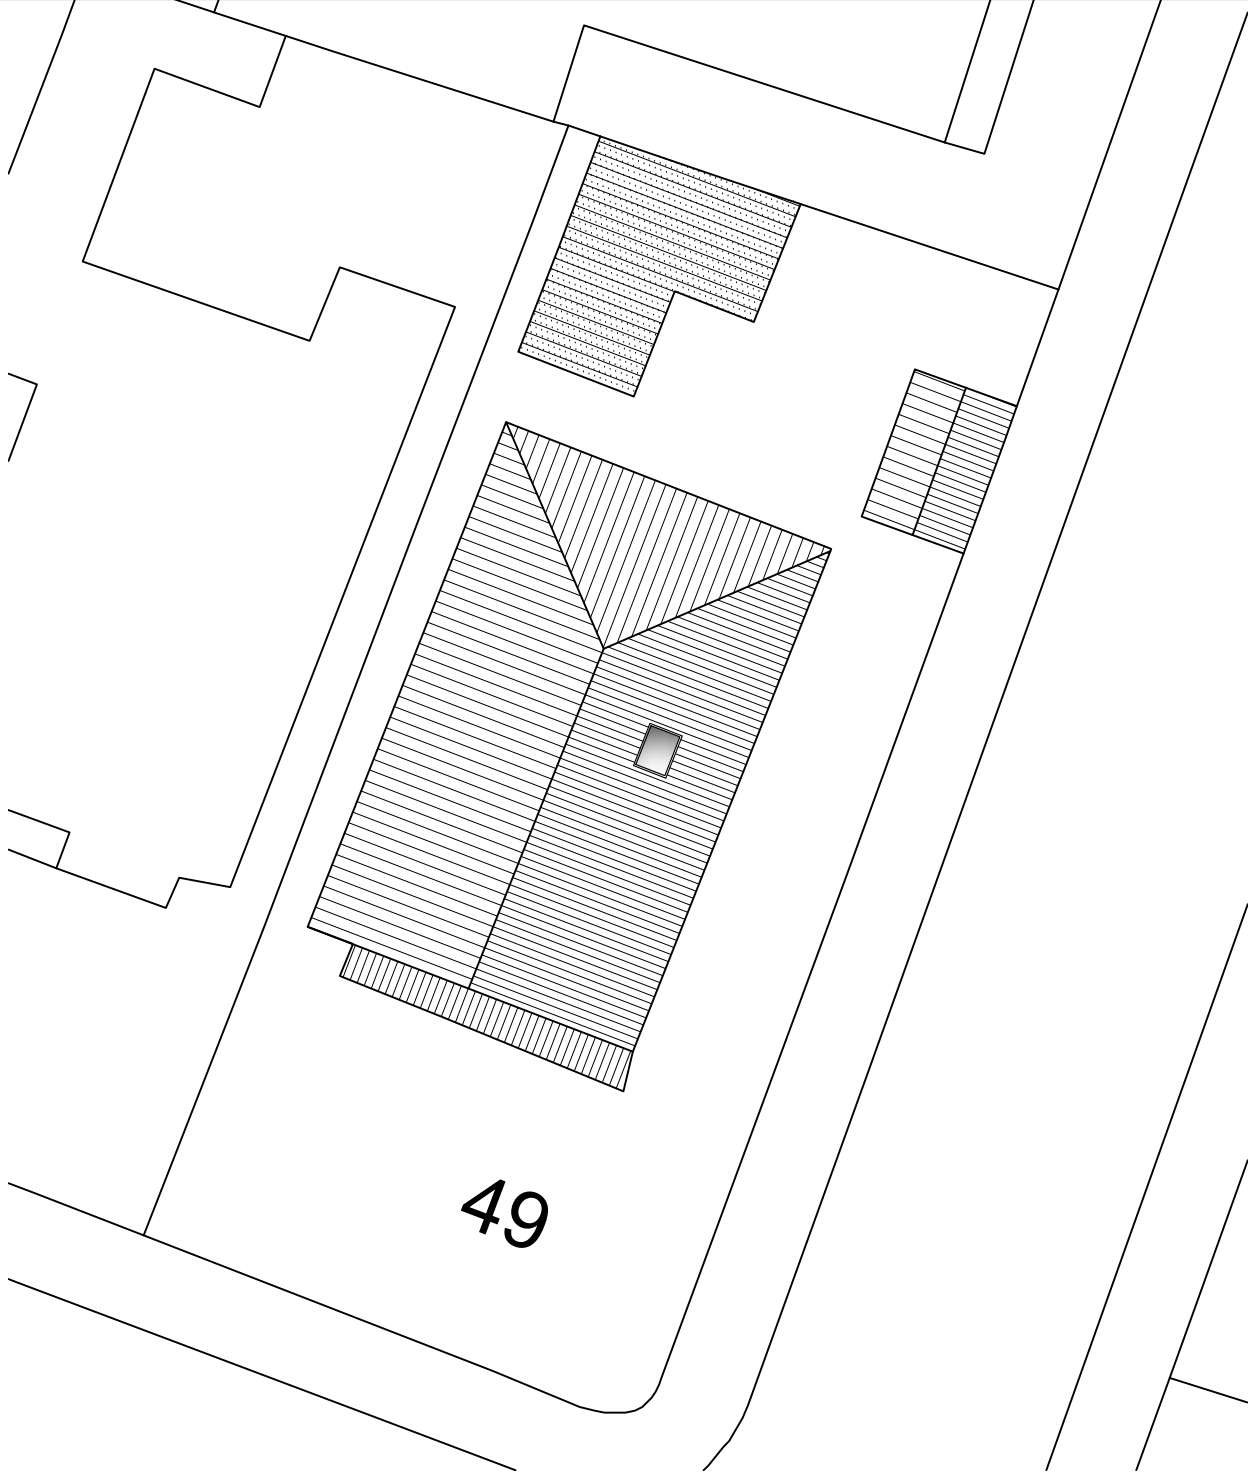



LOCATION PLAN 1:1250

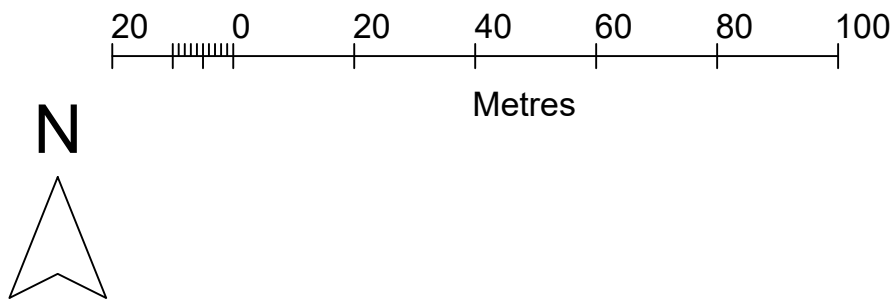

SITE PLAN 1:200

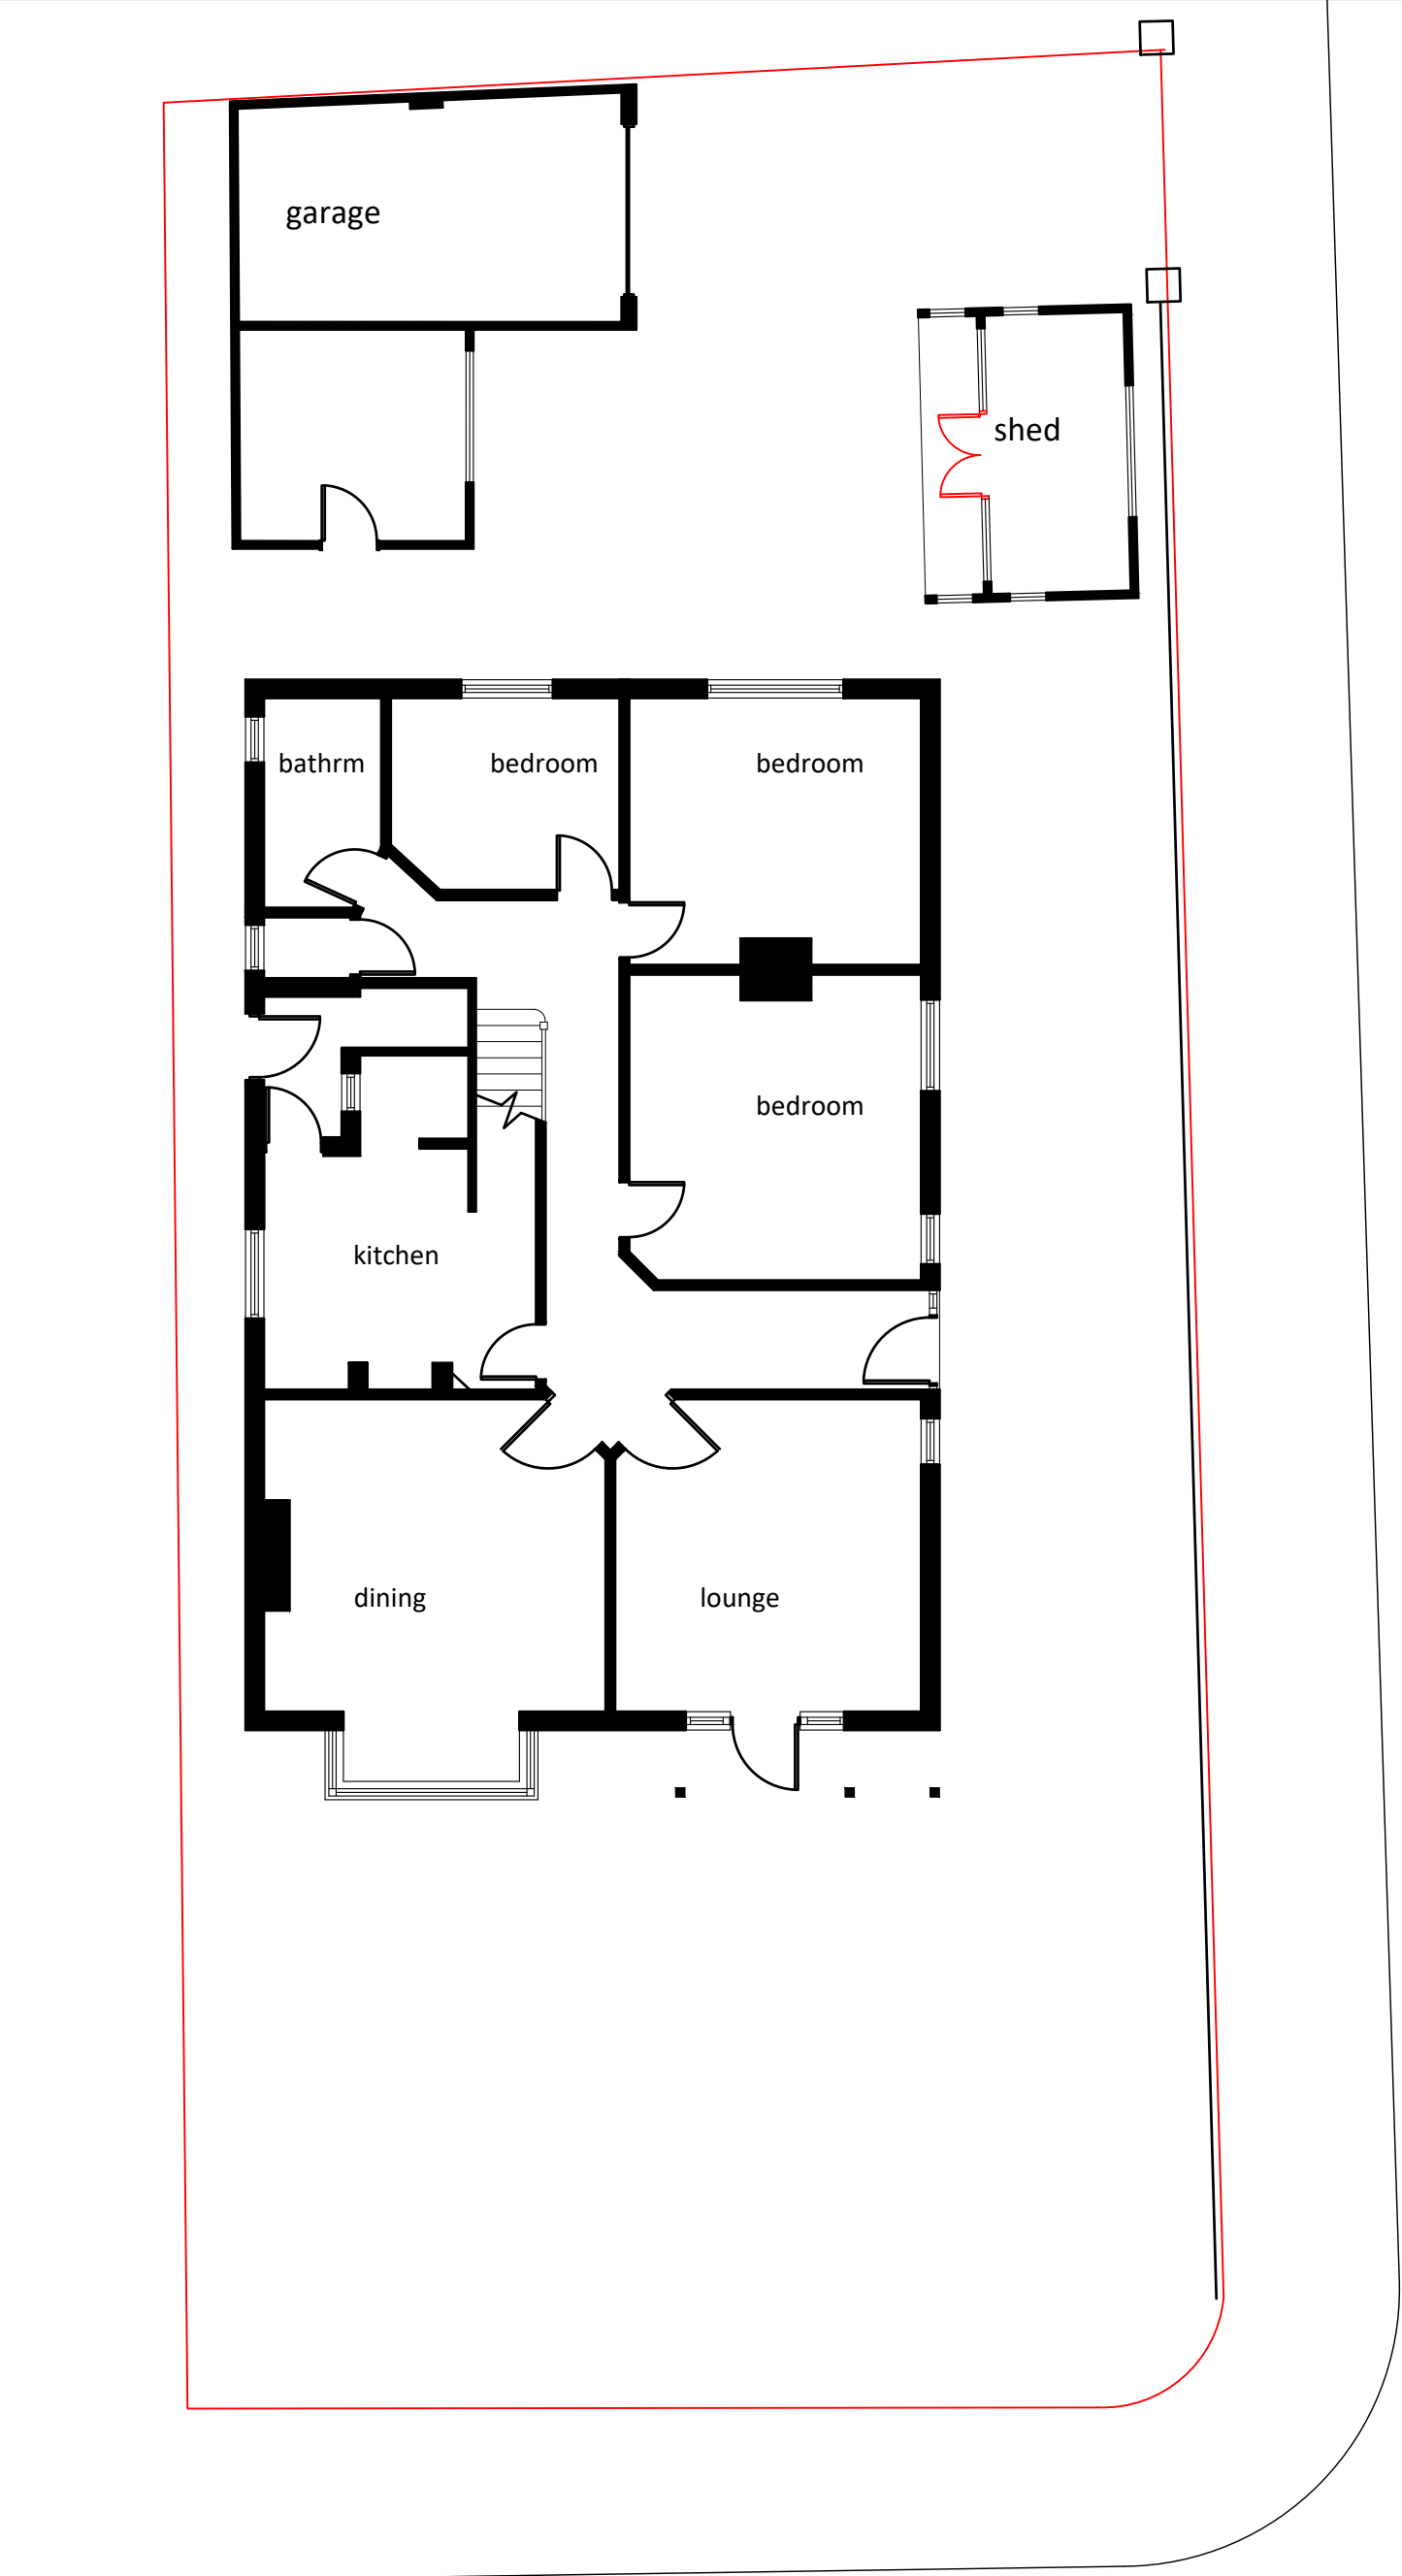


GROUND FLOOR PLAN 1:100

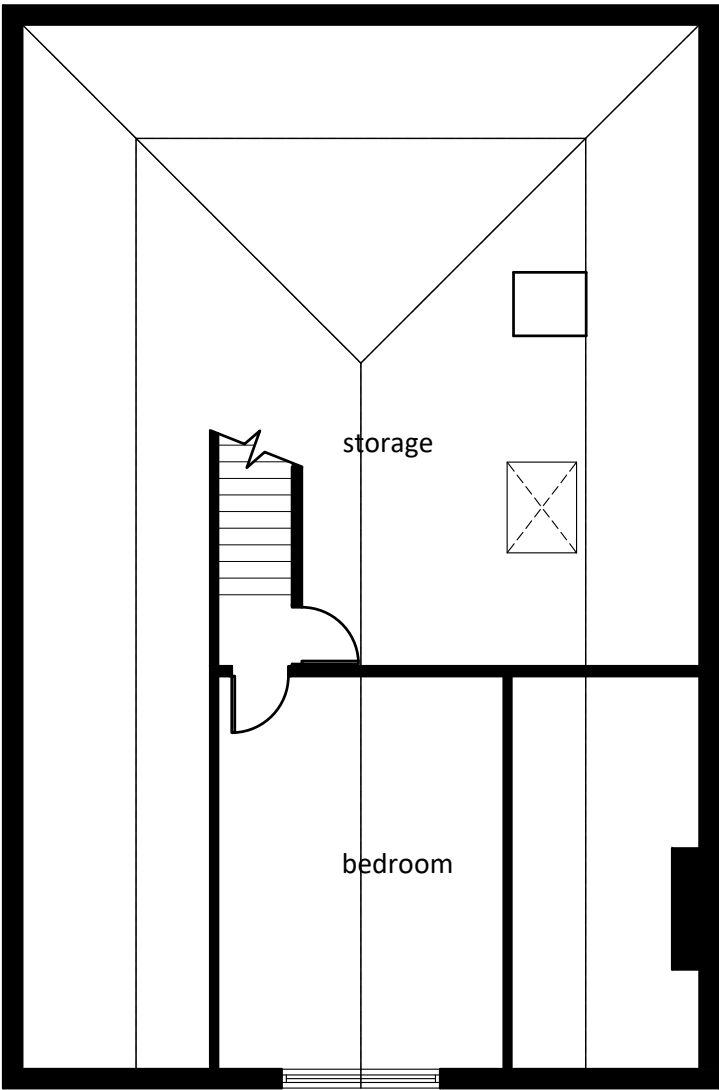

FIRST FLOOR PLAN 1:100




SOUTH ELEVATION 1:100

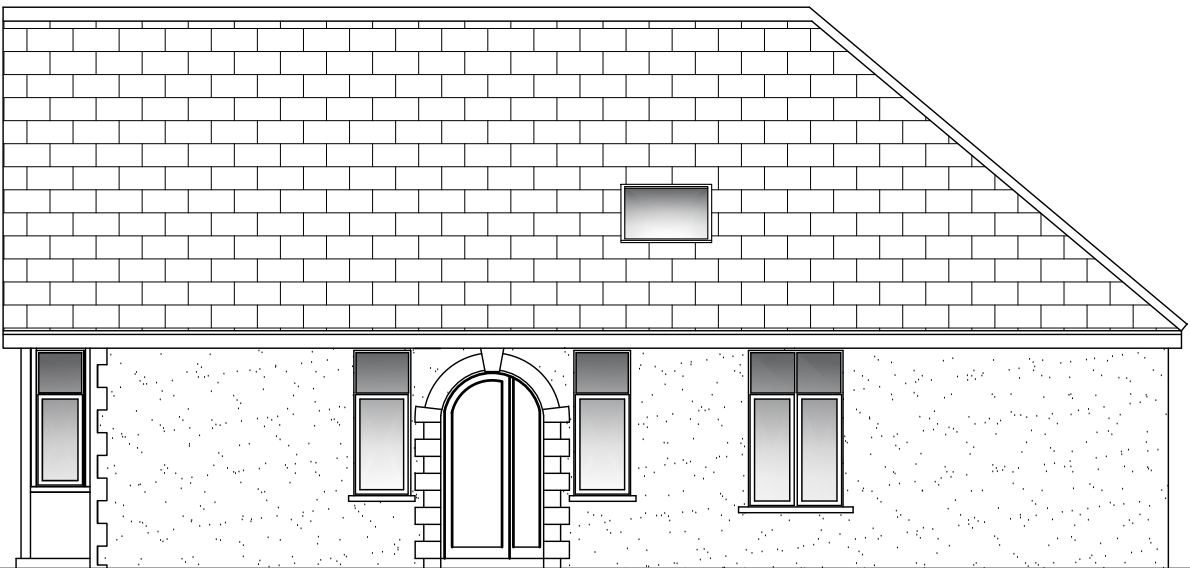

EAST ELEVATION 1:100




NORTH ELEVATION 1:100

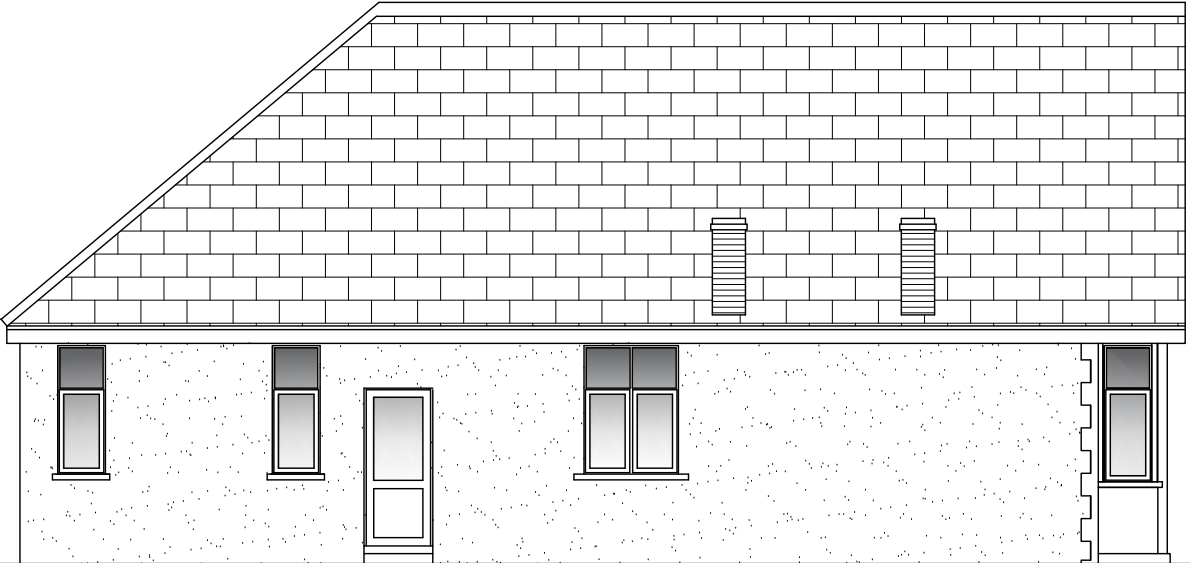


WEST ELEVATION 1:100




GARAGE EAST ELEVATION 1:100

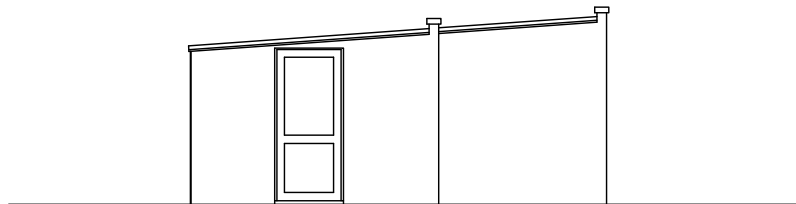


GARAGE SOUTH ELEVATION 1:100

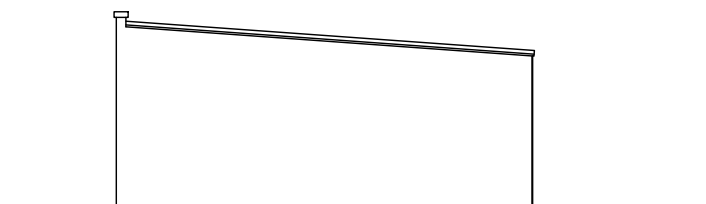


GARAGE NORTH ELEVATION 1:100

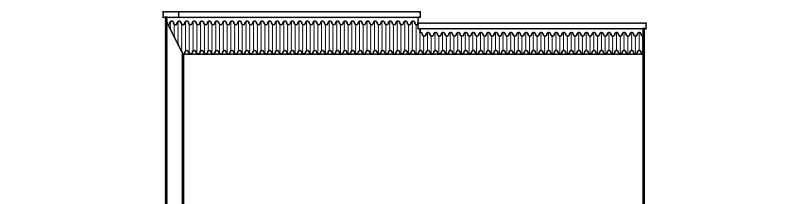


GARAGE WEST ELEVATION 1:100

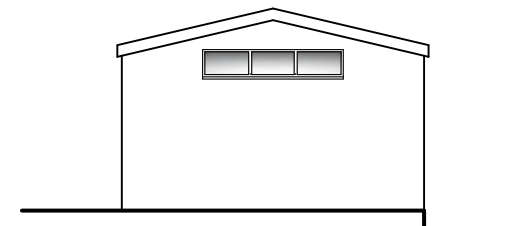


SHED EAST ELEVATION 1:100

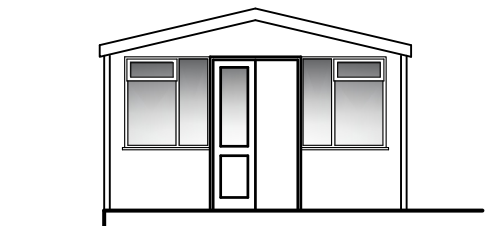

SHED WEST ELEVATION 1:100

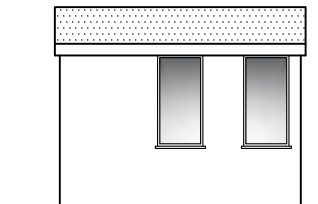

SHED NORTH ELEVATION 1:100

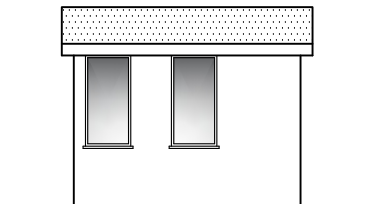

SHED SOUTH ELEVATION 1:100

Amendments



N GITTINGS
Architecture
28 Bream Down Avenue
Weston-super-Mare, BS23 4JQ
Tel: 01934 424555 email: mail@nigel-gittins.co.uk

Client:
H Bali
Project:
Extensions & Alterations to
Dwelling and Garage
Replacement Garden Building
49 Elmsleigh Road
Weston-super-Mare
Drawing:
Existing Plans and Eelvations

Scale:
As stated @ A1

Drawn By:

Drawing No.:
2892/P/01A